



## Item No. 11 Town of Atherton

### **CITY COUNCIL STAFF REPORT – CONSENT AGENDA**

**TO: HONORABLE MAYOR AND CITY COUNCIL  
GEORGE RODERICKS, CITY MANAGER**

**FROM: MICHAEL KASHIWAGI, COMMUNITY SERVICES DIRECTOR**

**DATE: FEBRUARY 17, 2016**

**SUBJECT: AWARD OF CONTRACT FOR THE 2016 SPRING PATCHING  
PROJECT, PROJECT NUMBER 56070**

#### **RECOMMENDATION**

Award the construction contract for 2016 Spring Patching Project, project number 56070 to the low bidder, G. Bortolotto & Company of San Carlos for \$93,225; direct the City Attorney to prepare the contract; and authorize the City Manager to execute the contract on behalf of the Town.

#### **BACKGROUND**

The FY 2015-2016 Capital Improvement Program includes funds for street maintenance. This project consists of grinding and replacing approximately 16,500 square feet of asphalt to a six-inch depth to remediate local pavement failures. This work includes all necessary traffic control and will involve grinding, sweeping, tack coating, replacing asphalt and finish rolling per Town standard specifications and special provisions.

This work precedes and is necessary prior to the slurry seal project, which is slated to be completed this summer.

#### **COMMUNITY NOTIFICATION**

A list and map of the areas affected of the project is currently on the Town's website. Construction schedule will be added to the Town's website and distributed via the Town's electronic news network.

#### **ANALYSIS**

Eight (8) bids were received for the 2016 Spring Patching Project as follows:

<u>CONTRACTOR</u>	<u>LOCATION</u>	<u>BID</u>
G. Bortolotto & Co.	San Carlos	\$93,225.00
Sunrise Grading & Paving	Brentwood	\$112,200.00

O'Grady Paving	Mountain View	\$115,500.00
Interstate Grading & Paving	So. San Francisco	\$128,700.00
Alaniz Construction	Fremont	\$142,395.00
American Asphalt	Hayward	\$144,375.00
Cal Valley Construction	Fresno	\$219,285.00
Reflex Engineering	Burlingame	DISQUALIFIED

Reflex Engineering was disqualified due to not submitting all the documents required at the time of the bid opening. The Contractor did not submit the Non-Collusion Affidavit.

### **POLICY FOCUS**

There are no significant policy issues related to approval of the 2016 street patching program.

### **FISCAL IMPACT**

Special Parcel Tax Funds in the amount of \$100,000 are budgeted for this project in FY 2015-16. The Engineer's Estimate for the 2016 Spring Patching Project is \$100,000.

### **PUBLIC NOTICE**

Public notification was achieved by posting the agenda, with this agenda item being listed, at least 72 hours prior to the meeting in print and electronically. Information about the project is also disseminated via the Town's electronic News Flash and Atherton Online. There are approximately 1,200 subscribers to the Town's electronic News Flash publications. Subscribers include residents as well as stakeholders – to include, but be not limited to, media outlets, school districts, Menlo Park Fire District, service providers (water, power, and sewer), and regional elected officials. In addition, the project's information is updated frequently on the Town's Website, and an open forum is noticed and offered prior to the beginning of each CCAC Regular meeting.

### **ATTACHMENTS**

- List of patch locations
- Map of patch locations

NO.	DATE	DESCRIPTION	BY
1		PLANS FOR BID	DESH

REGISTERED CIVIL ENGINEER	DATE
PLANS APPROVAL DATE	
TOWN OF ATHERTON DEPARTMENT OF PUBLIC WORKS 11 ASTORFIELD ROAD ATHERTON, CA 95027	

THIS PLAN WAS PREPARED UNDER MY DIRECTION	
APPROVED BY:	DATE
MICHAEL KASHIMIRO	R.C.E. 3/17/16
DIRECTOR OF PUBLIC WORKS	

DESIGN	BY	CHECKED
DESIGN	D. HUYNH	G. SEBERT
QUANTITIES		

SCALE: HORIZONTAL: 1"=20'	VERTICAL: 1"=20'
---------------------------	------------------


  

TOWN OF ATHERTON DEPARTMENT OF PUBLIC WORKS	
2016 SPRING PATCHING PROJECT	
TITLE SHEET	
ISSUING ENGINEER'S SIGNATURE	DATE PLOTTED
DATE	SHEET OF
02/09/16	1

# TOWN OF ATHERTON

## 2016 SPRING PATCHING

### PROJECT #56070

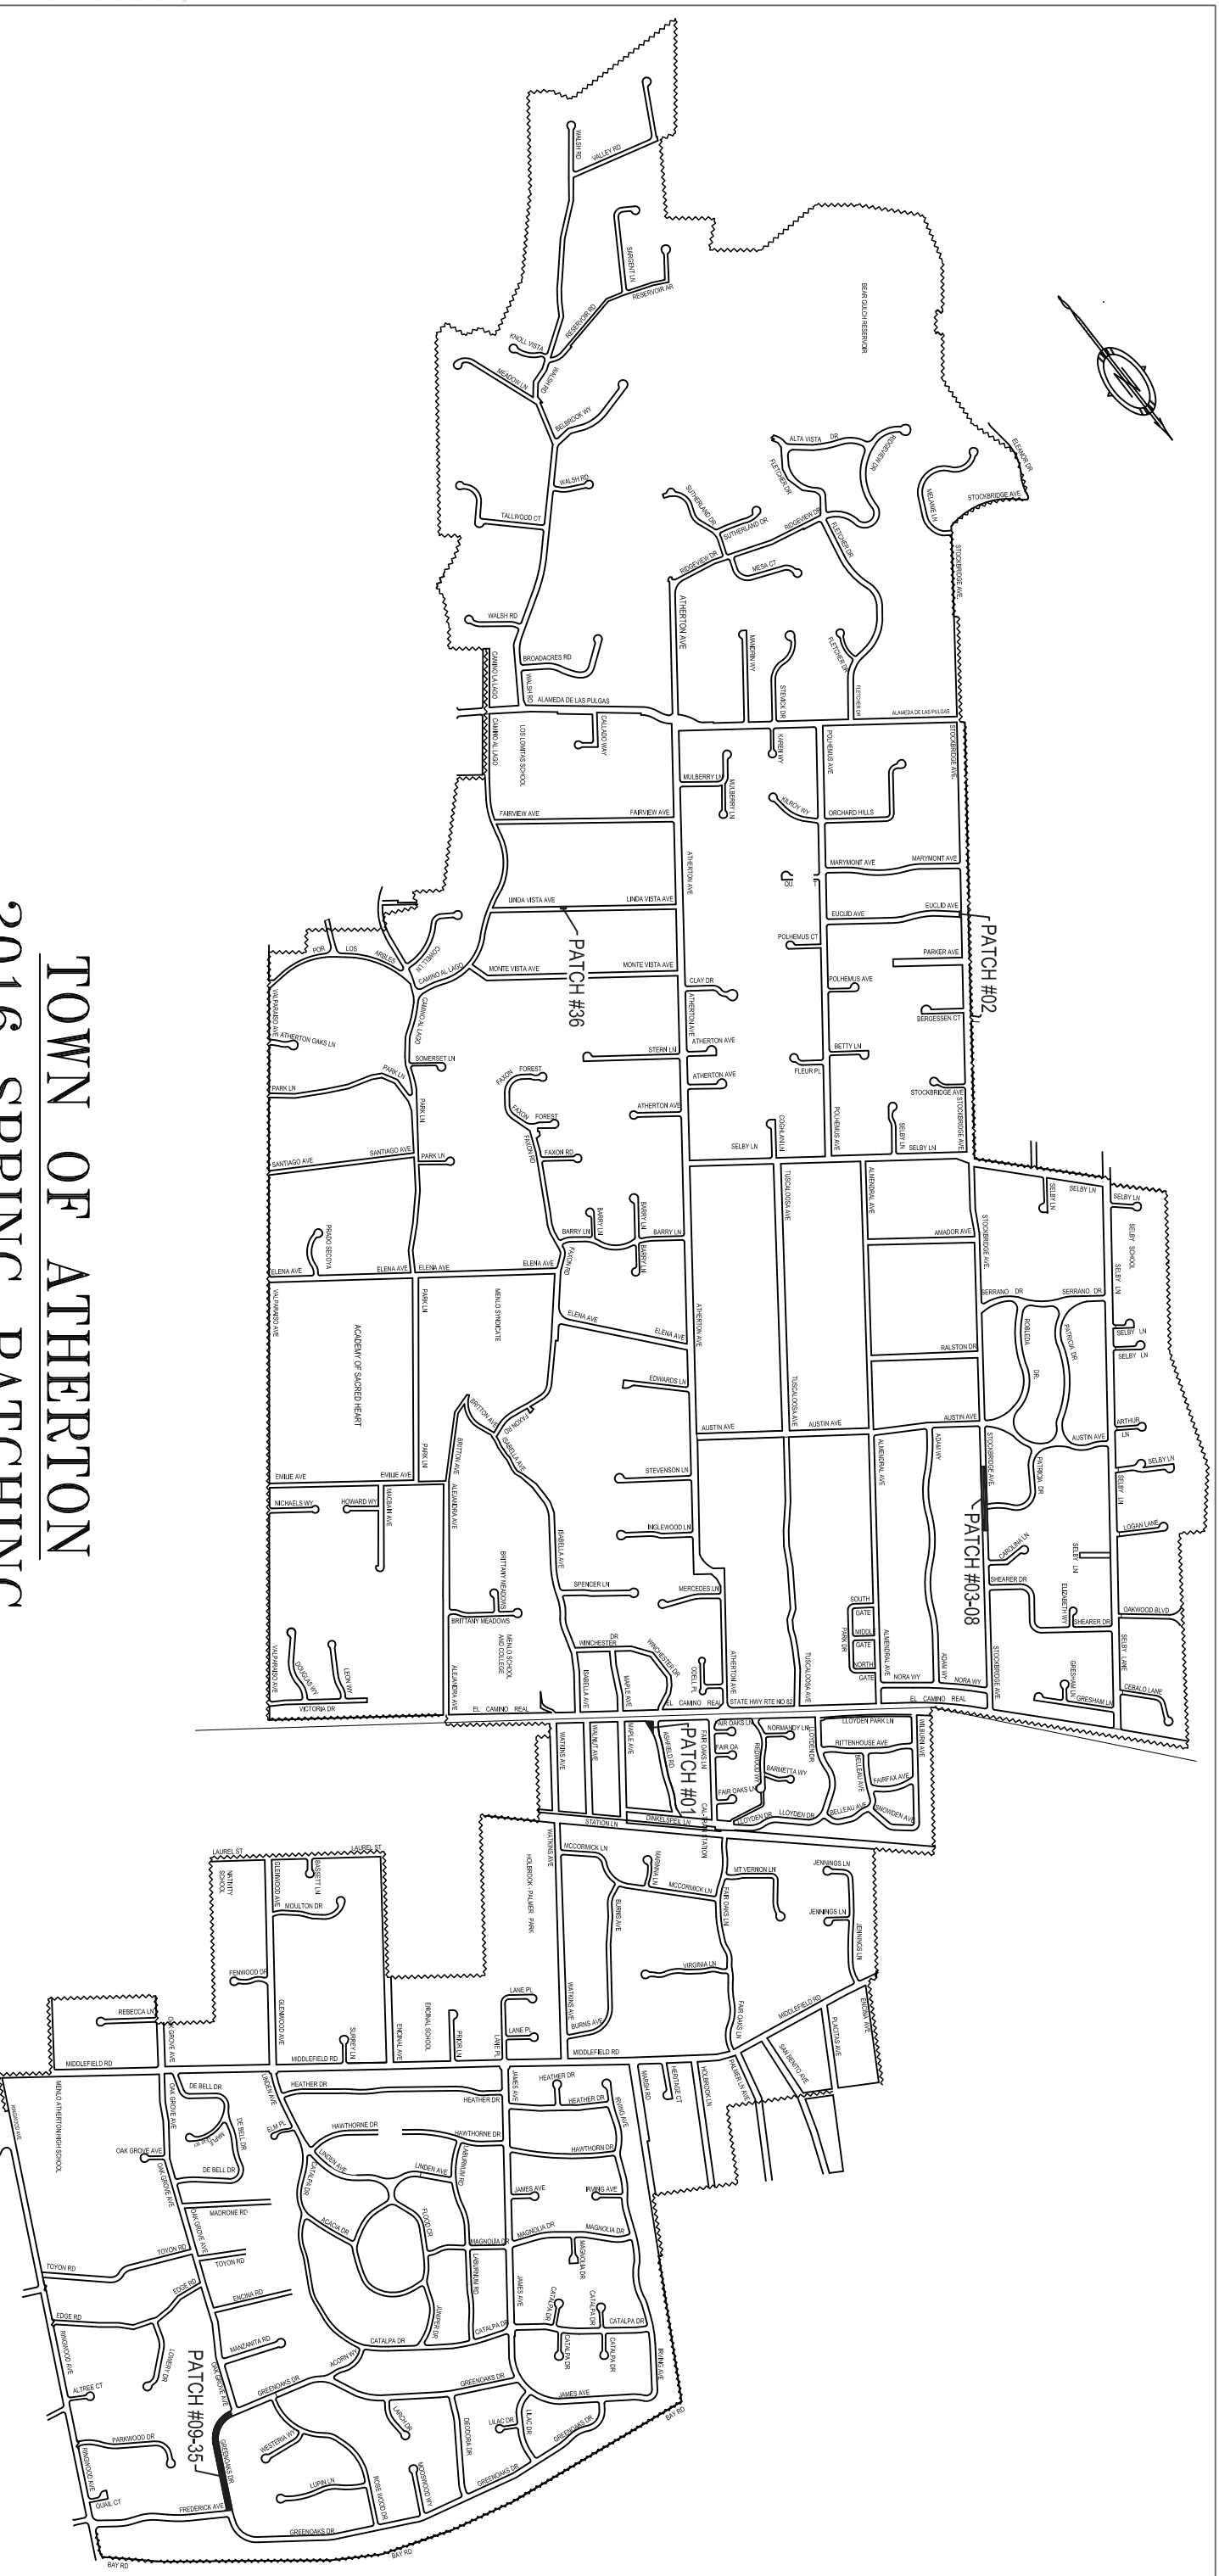

## Attachment A

2016 SPRING PATCHING PROJECT - TOWN OF ATHERTON						
ID No.	ADDRESS	STREET	LENGTH	WIDTH	AREA (SF)	Notes
1	2	Ashfield Rd.	62	7	434	EB (in front of Property)
2	-	Euclid	9	33	297	Intersection of Euclid at Stockbridge
3	-	Stockbridge	37	10	370	Stockbridge at Patricia
4	-	Stockbridge	22	6	132	Stockbridge at Patricia
5	-	Stockbridge	10	7	70	Stockbridge at Patricia
6	-	Stockbridge	6	18	108	Stockbridge at Patricia
7	66	Stockbridge	100	6	600	In front of
8	57	Stockbridge	64	4	256	WB Lane (Across from)
9	162	Green Oaks Drive	130	6	780	EB Lane (In front of )
10	162	Green Oaks Drive	35	4	140	EB Lane (In front of )
11	162	Green Oaks Drive	171	6	1026	WB Lane (Across from)
12	162	Green Oaks Drive	17	4	68	WB Lane (Across from)
13	163	Green Oaks Drive	92	6	552	WB Lane (Adjacent to)
14	170	Green Oaks Drive	10	8	80	Center of Street
15	162	Green Oaks Drive	32	6	192	EB Lane (In front of )
16	170	Green Oaks Drive	256	4	1024	EB Lane (In front of )
17	170	Green Oaks Drive	10	10	100	Center of Street
18	180	Green Oaks Drive	36	17	612	Center of Street
19	180	Green Oaks Drive	24	7	168	WB Lane (Across from)
20	180	Green Oaks Drive	5	9	45	Center of Street
21	181	Green Oaks Drive	9	9	81	Center of Street
22	181	Green Oaks Drive	27	7	189	WB Lane (in front of)
23	181	Green Oaks Drive	37	8	296	Center of Street
24	188	Green Oaks Drive	37	10	370	EB Lane (In front of )
25	188	Green Oaks Drive	84	10	840	WB Lane (Across from)
26	181	Green Oaks Drive	4	4	16	Center of Street
27	181	Green Oaks Drive	4	10	40	EB Lane (Across from)
28	197	Green Oaks Drive	78	4	312	EB Lane (across from to Stop Sign)
29	197	Green Oaks Drive	4	16	64	WB Lane (in front of)
30	189	Green Oaks Drive	64	4	256	EB Lane (Across from)
31	189	Green Oaks Drive	107	4	428	WB Lane (in front of)
32	189	Green Oaks Drive	57	4	228	WB Lane (in front of)
33	188	Green Oaks Drive	6	6	36	Center of Street
34	188	Green Oaks Drive	25	7	175	WB Lane (Across from)
35	189	Green Oaks Drive	26	11	286	Center of Street
36	82	Linda Vista Ave.	12	4	48	In front of
37					0	
38					0	
39					0	
40					0	

**Total      10719    SF**

**\*\* Remainder of the digouts shall be marked at the time of construction on the following streets:  
Oak Grove Ave (between Middlefield Rd and Green Oaks) and  
Alameda de Las Pulgas (between Stockbridge Ave and Camino al Lago)**